

8.2 Stroomkringschema type KSF 101.102

8.2 Schéma du circuit électrique type KSF 101.102

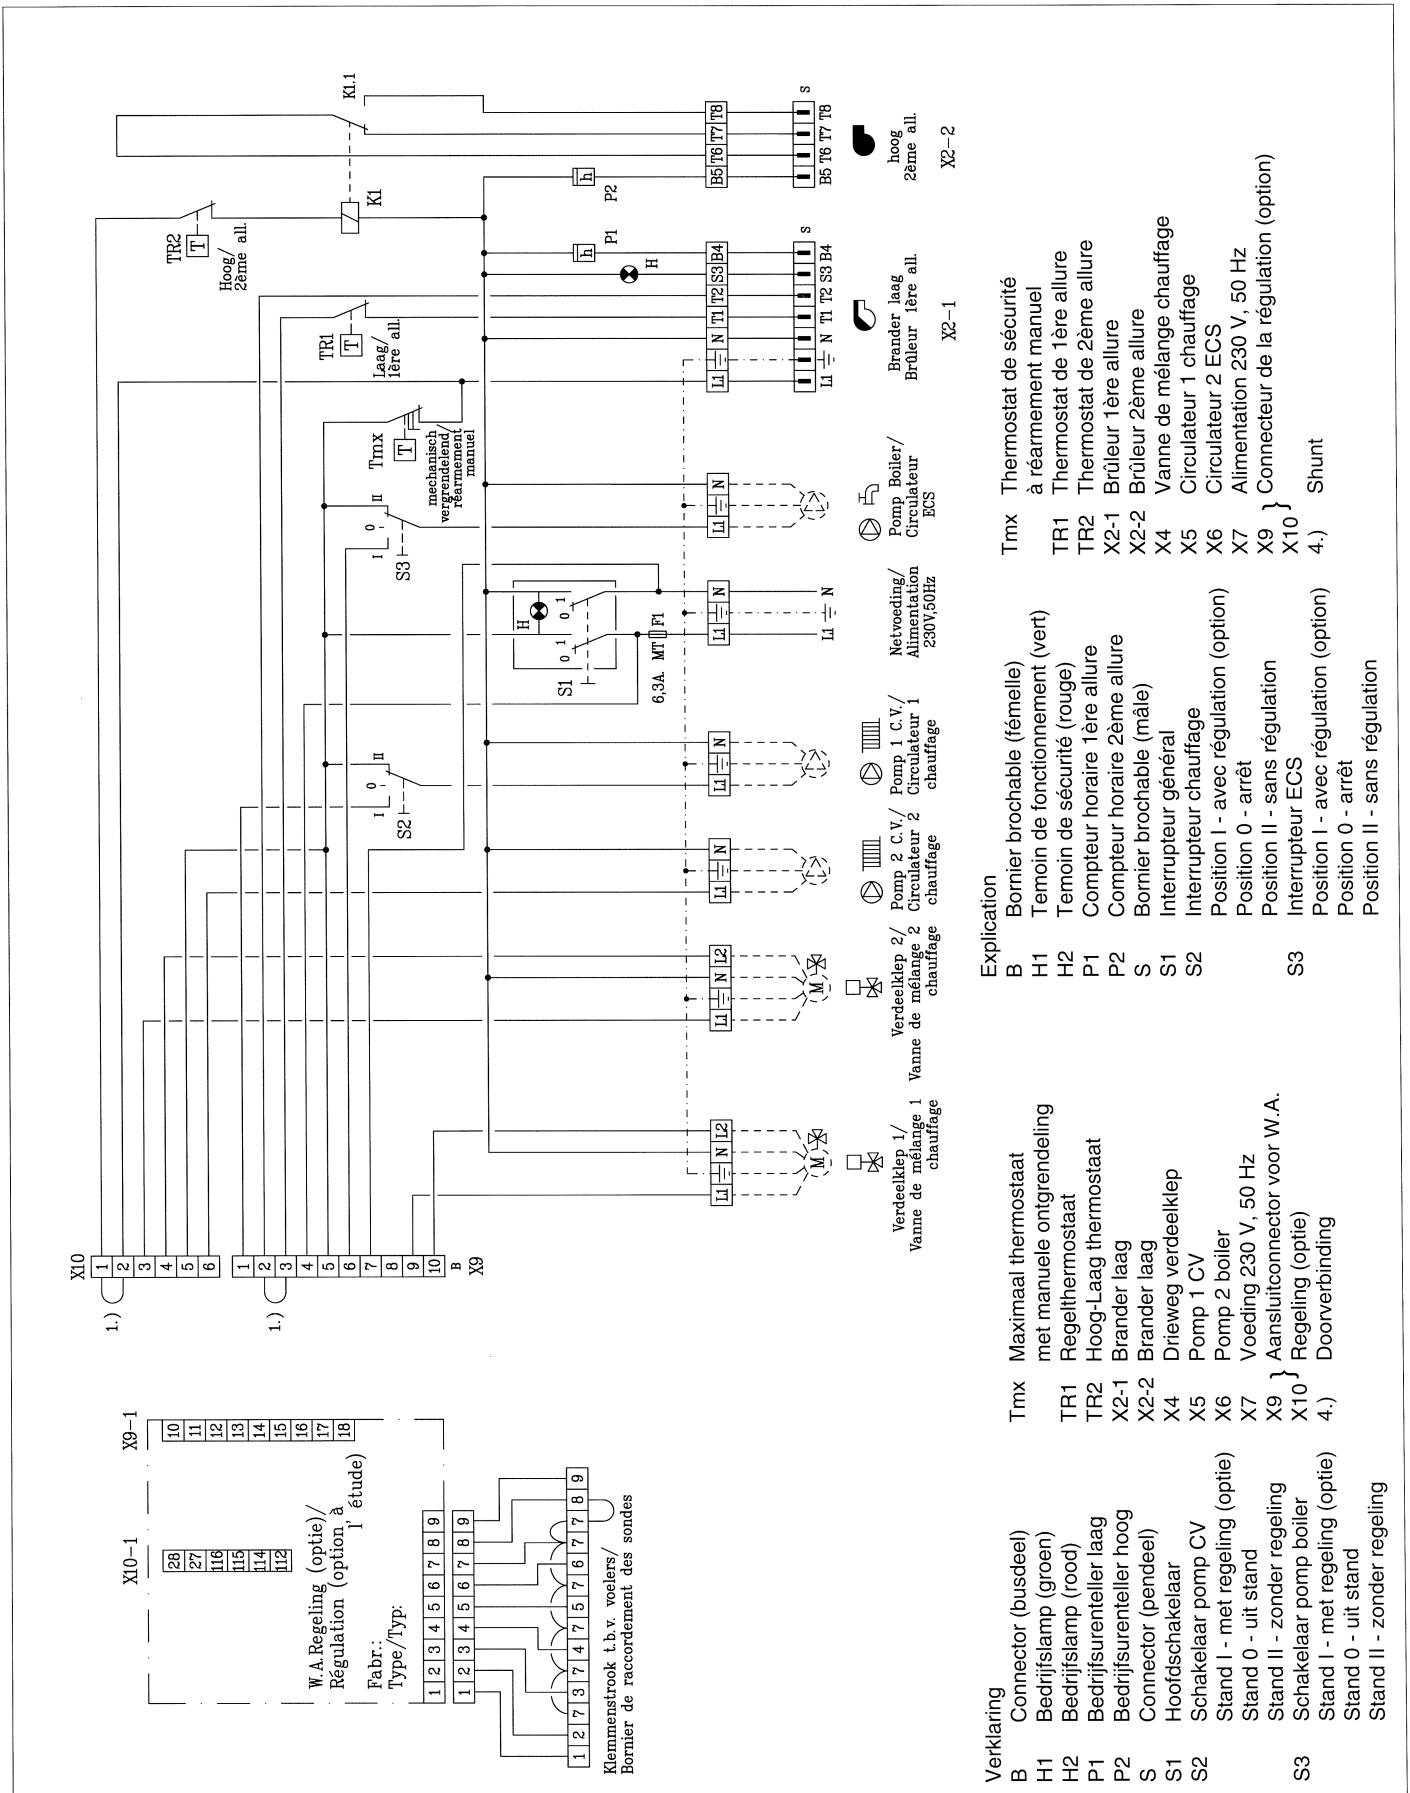


Fig. 06

Fig. 06